



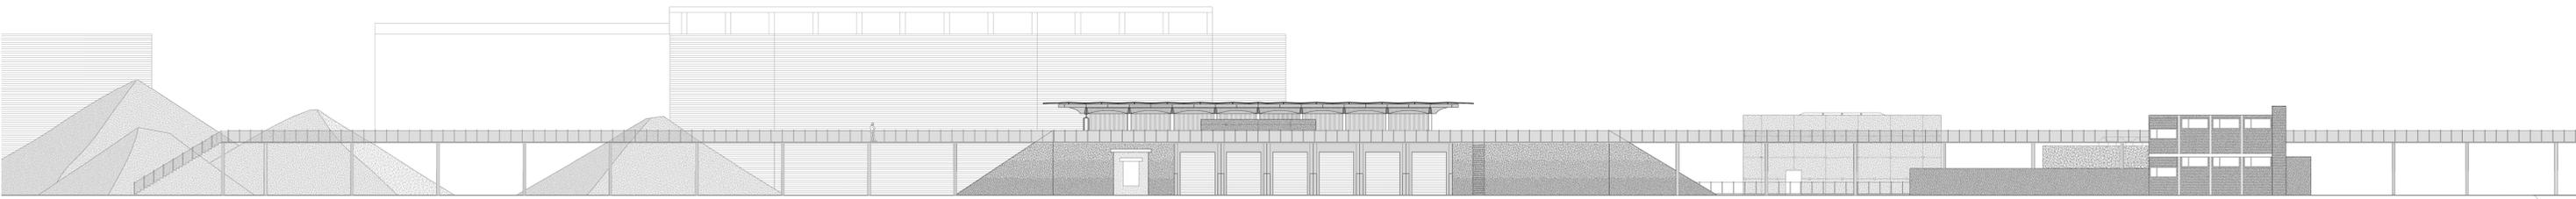


Facade 1:200

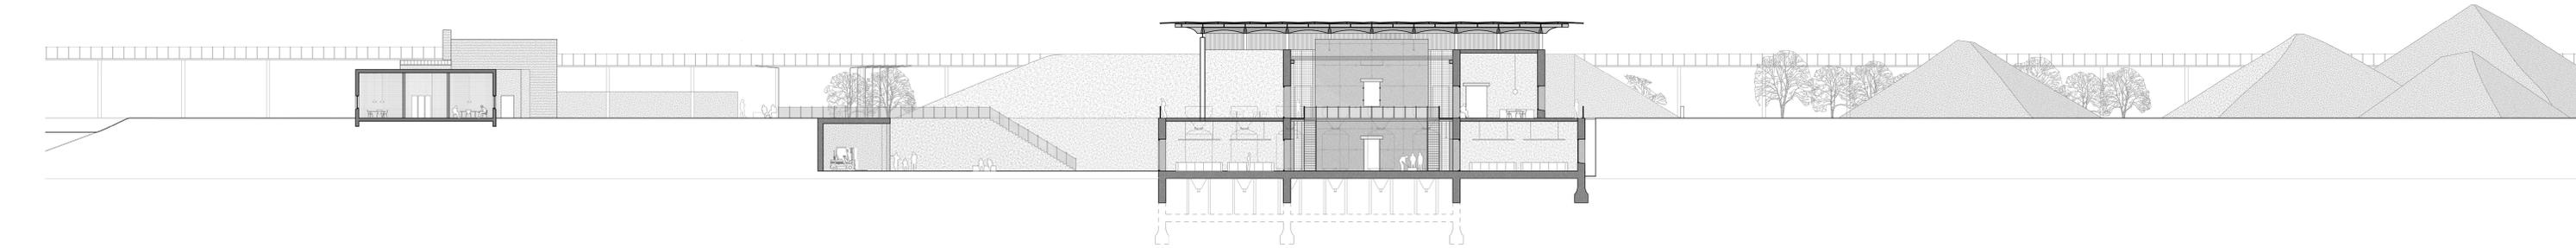

Snit AA 1:200



Snit BB 1:200

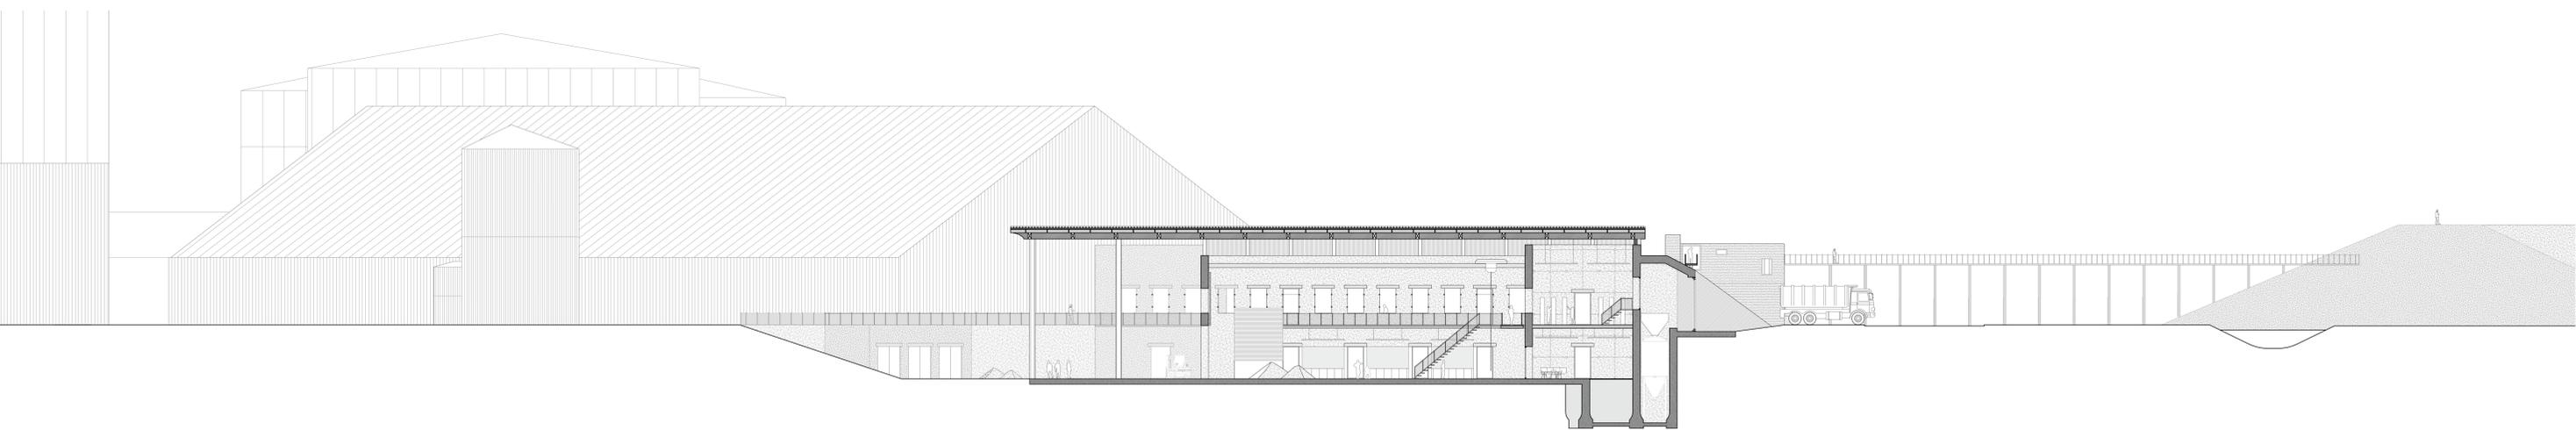

Udsnit 1:200

