


1



2




3

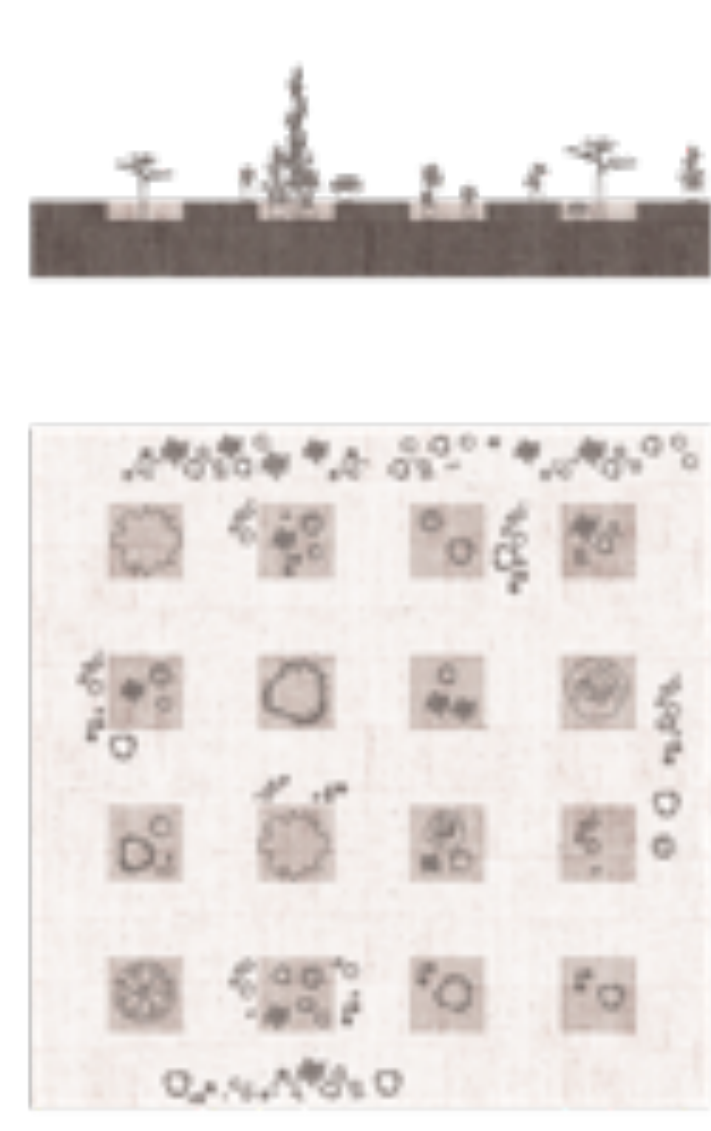

4




5

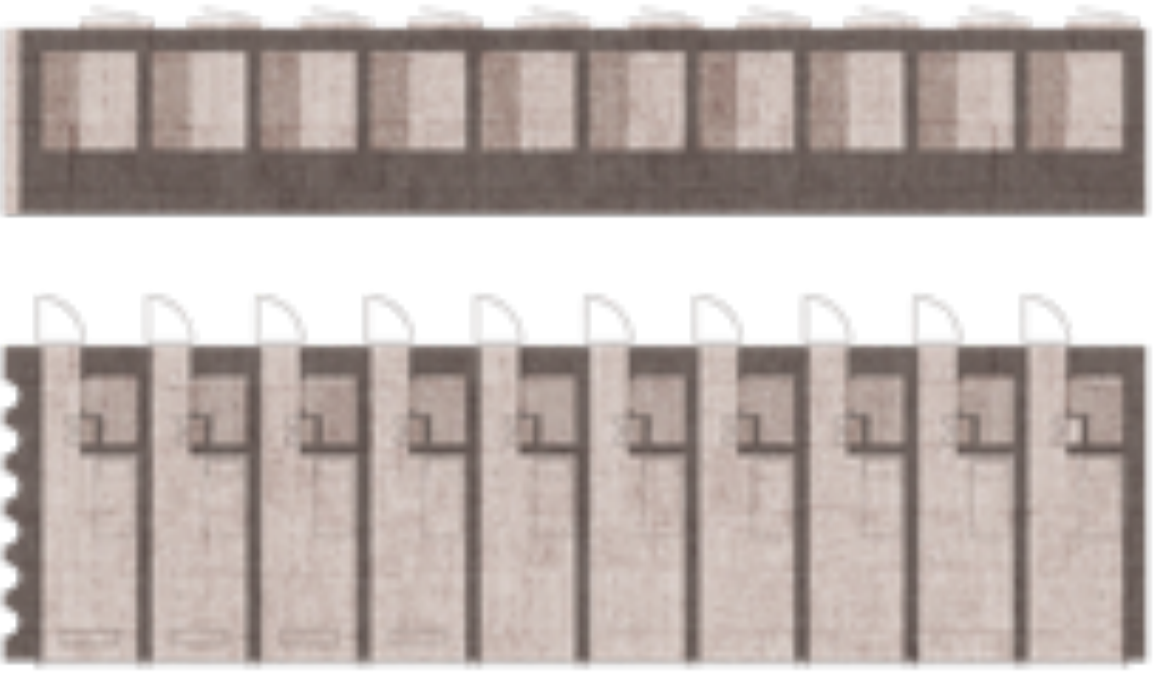

6



7

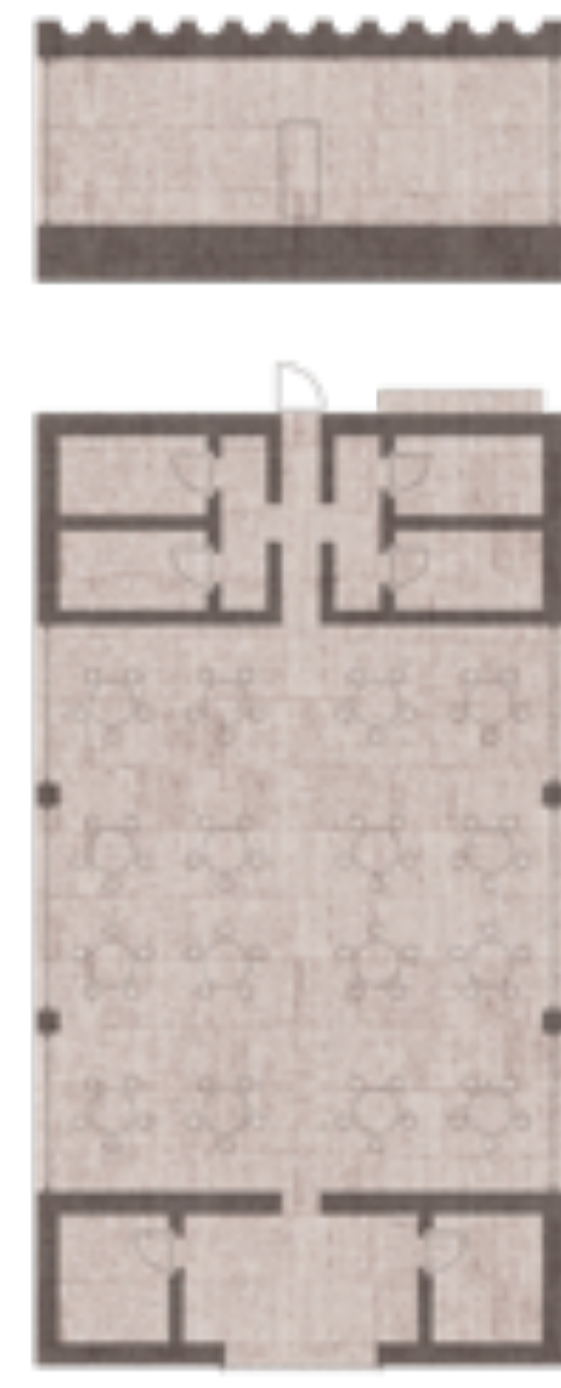

8



9




10




11



12

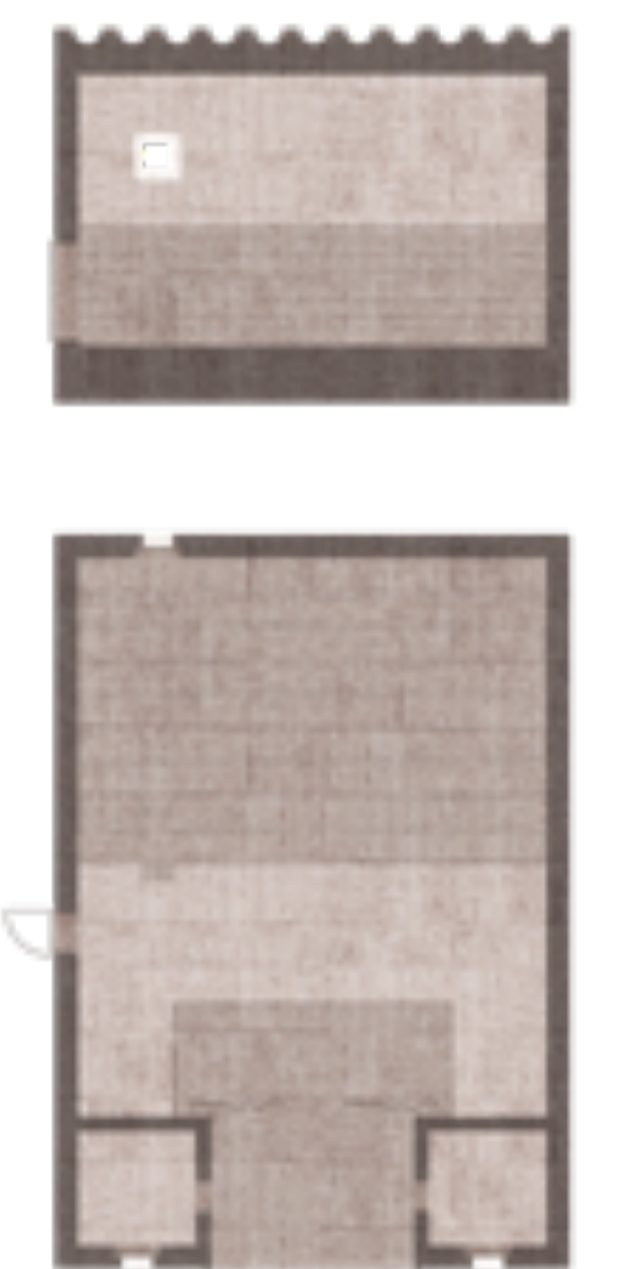

13

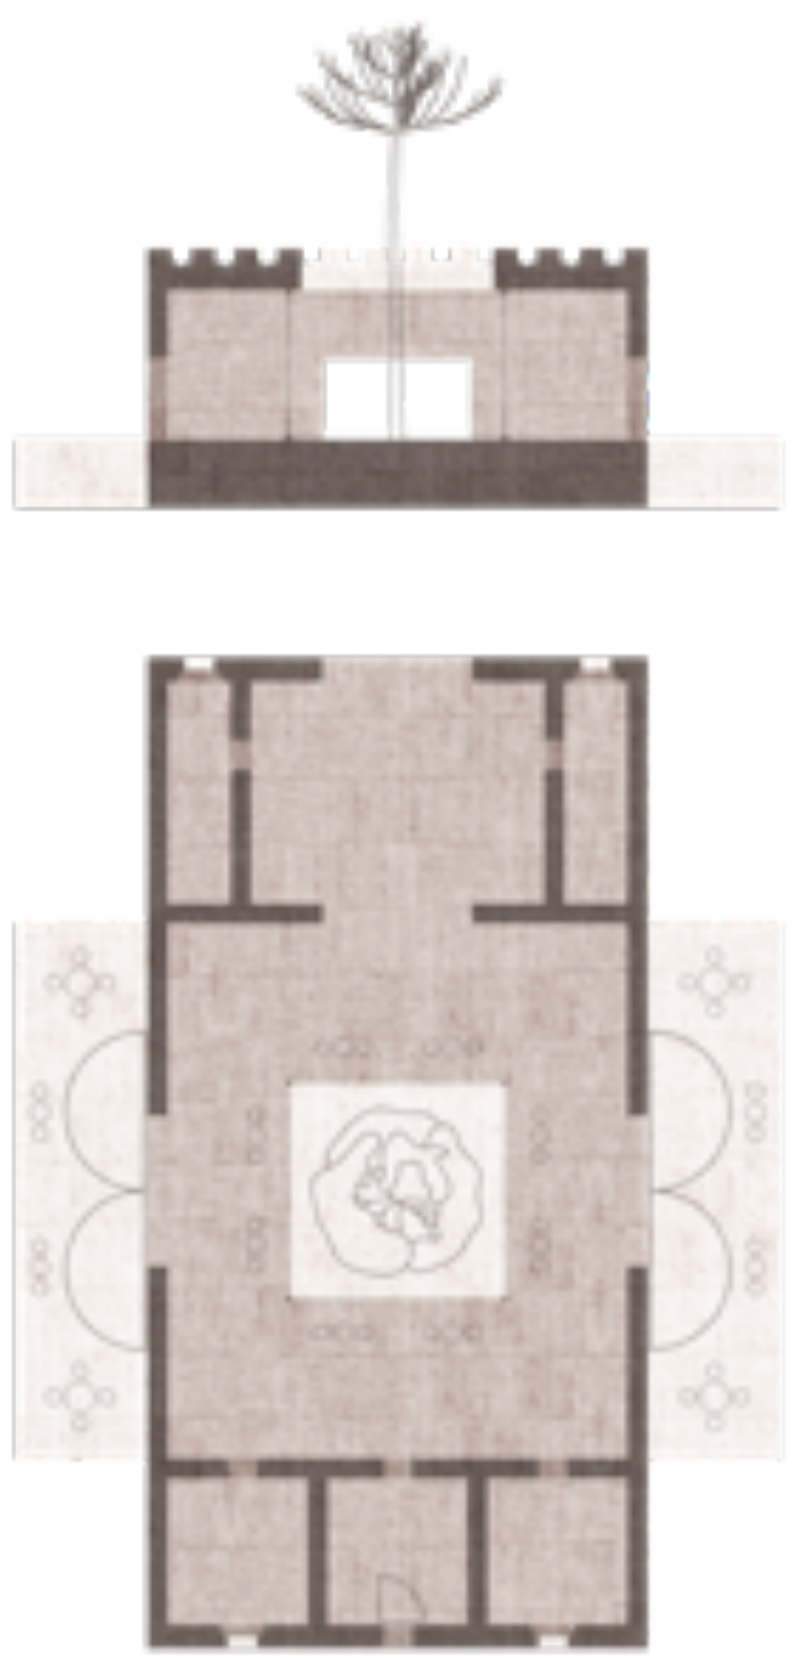


14




15




16

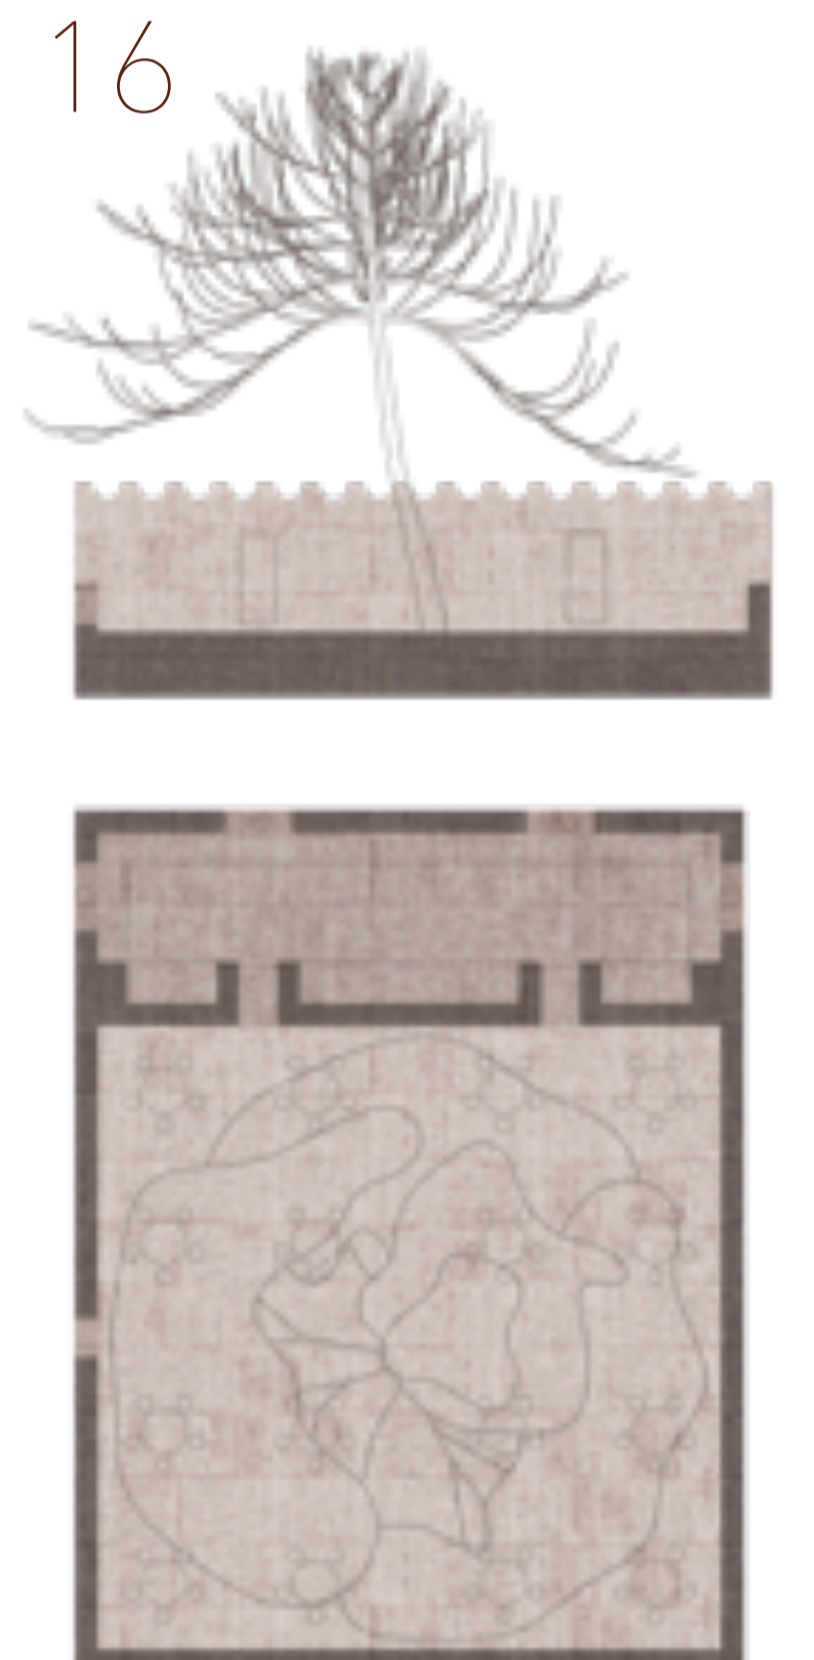


17

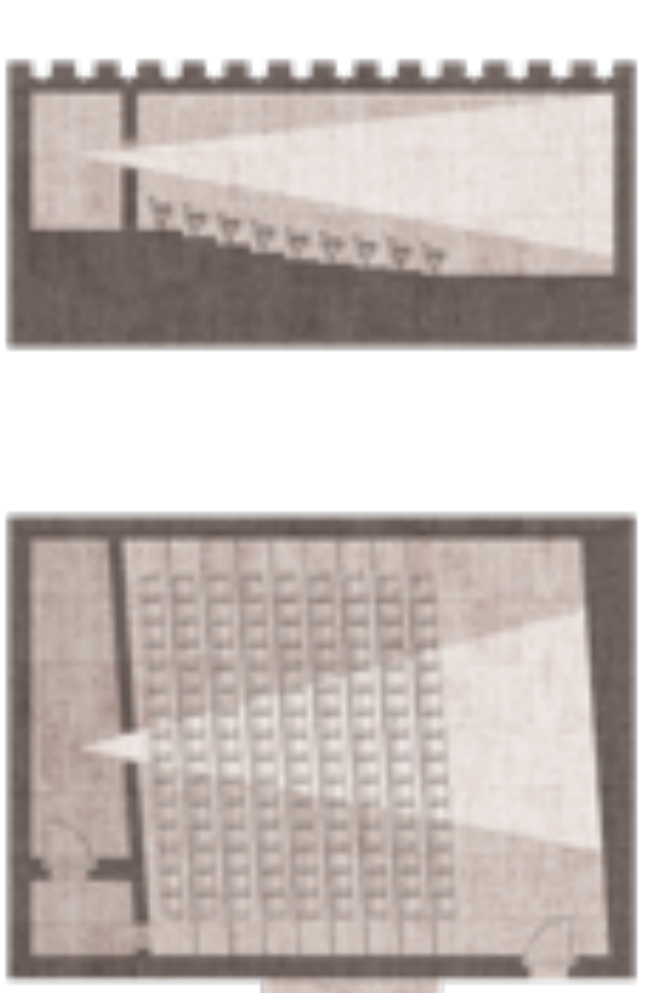


18

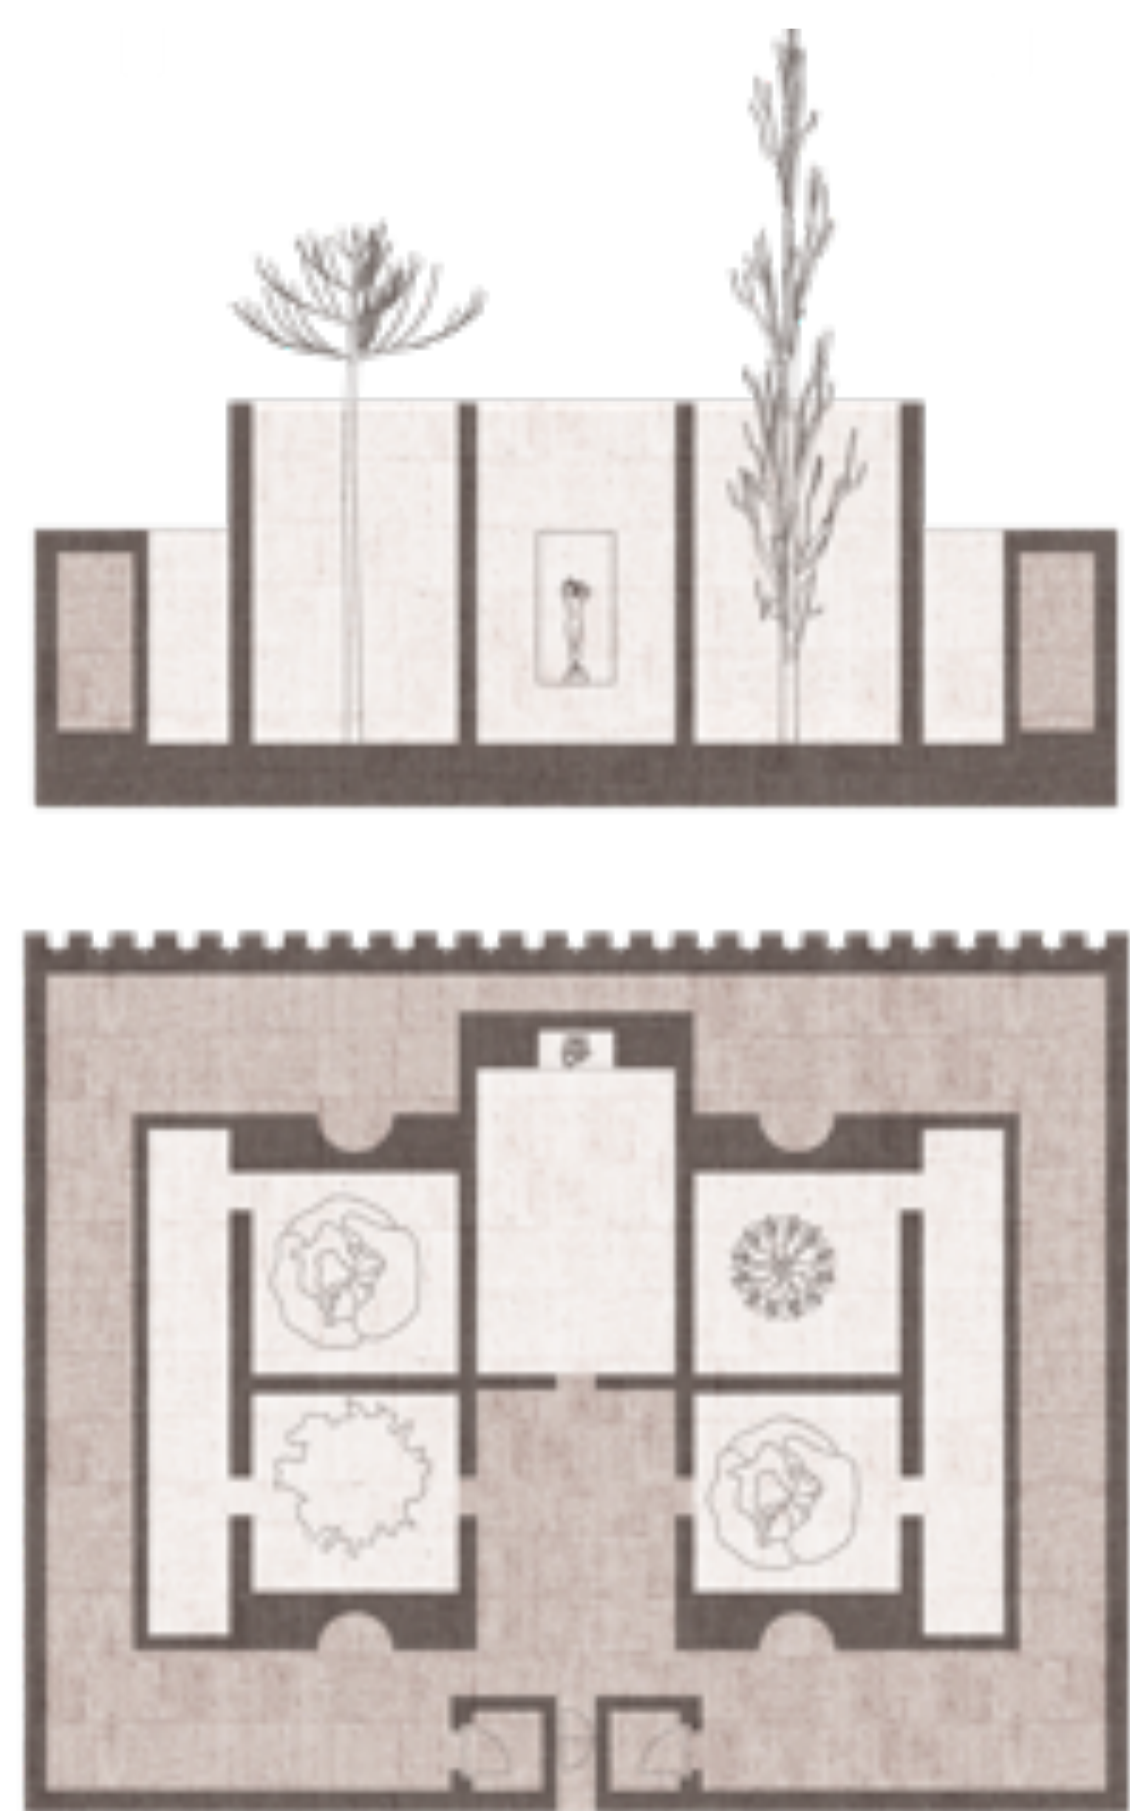


19

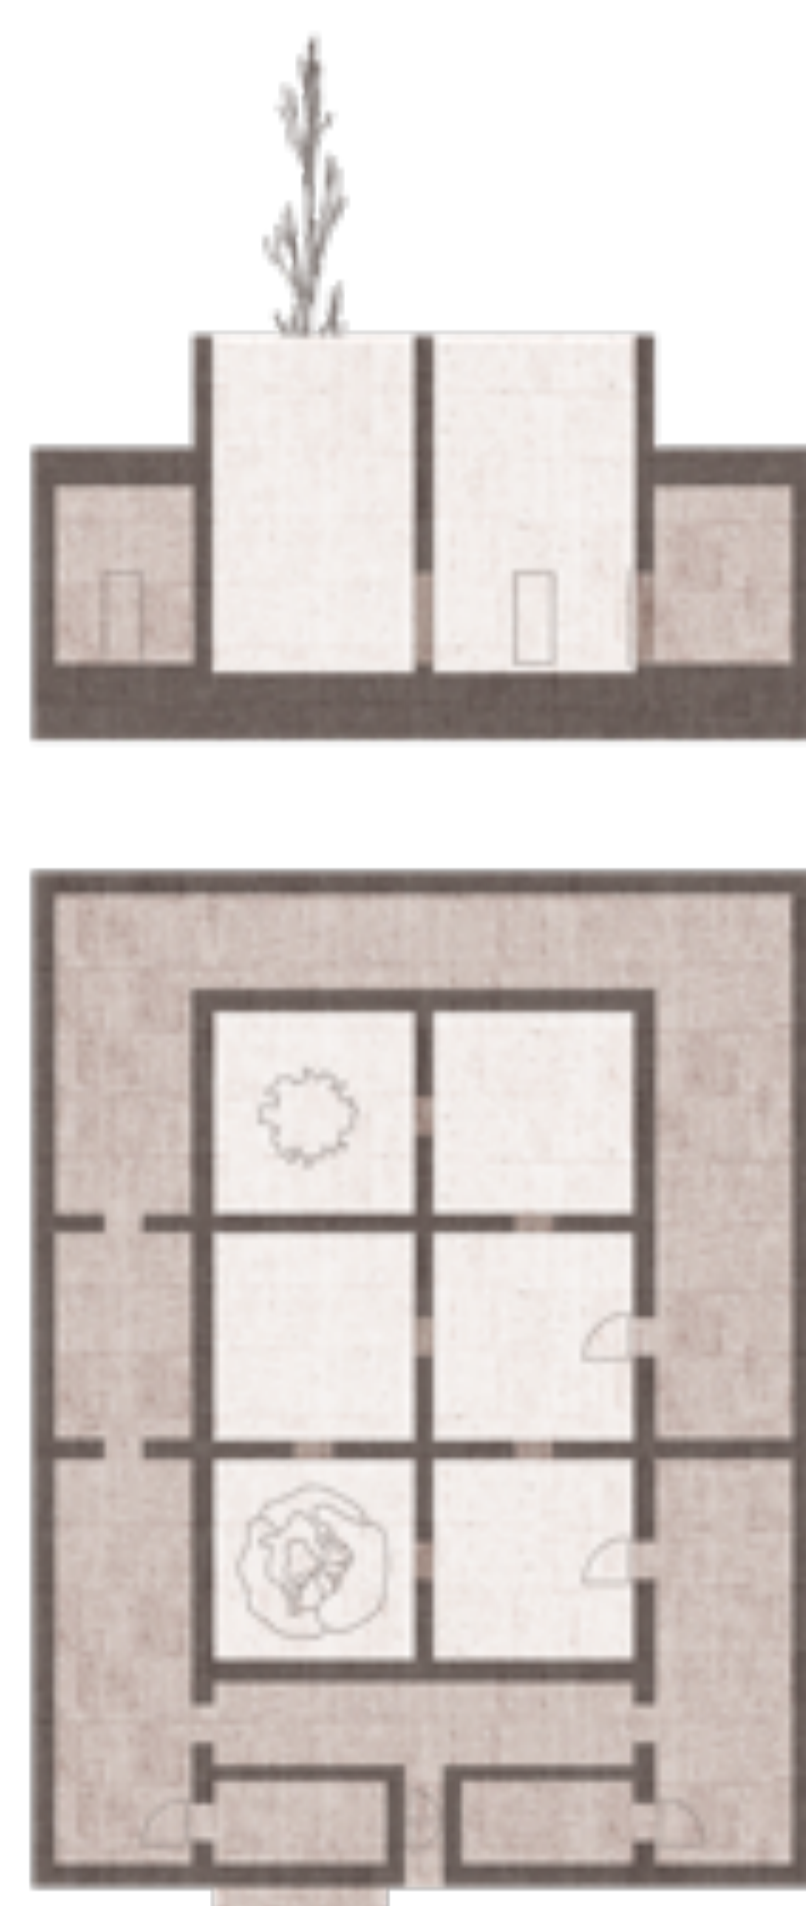


20

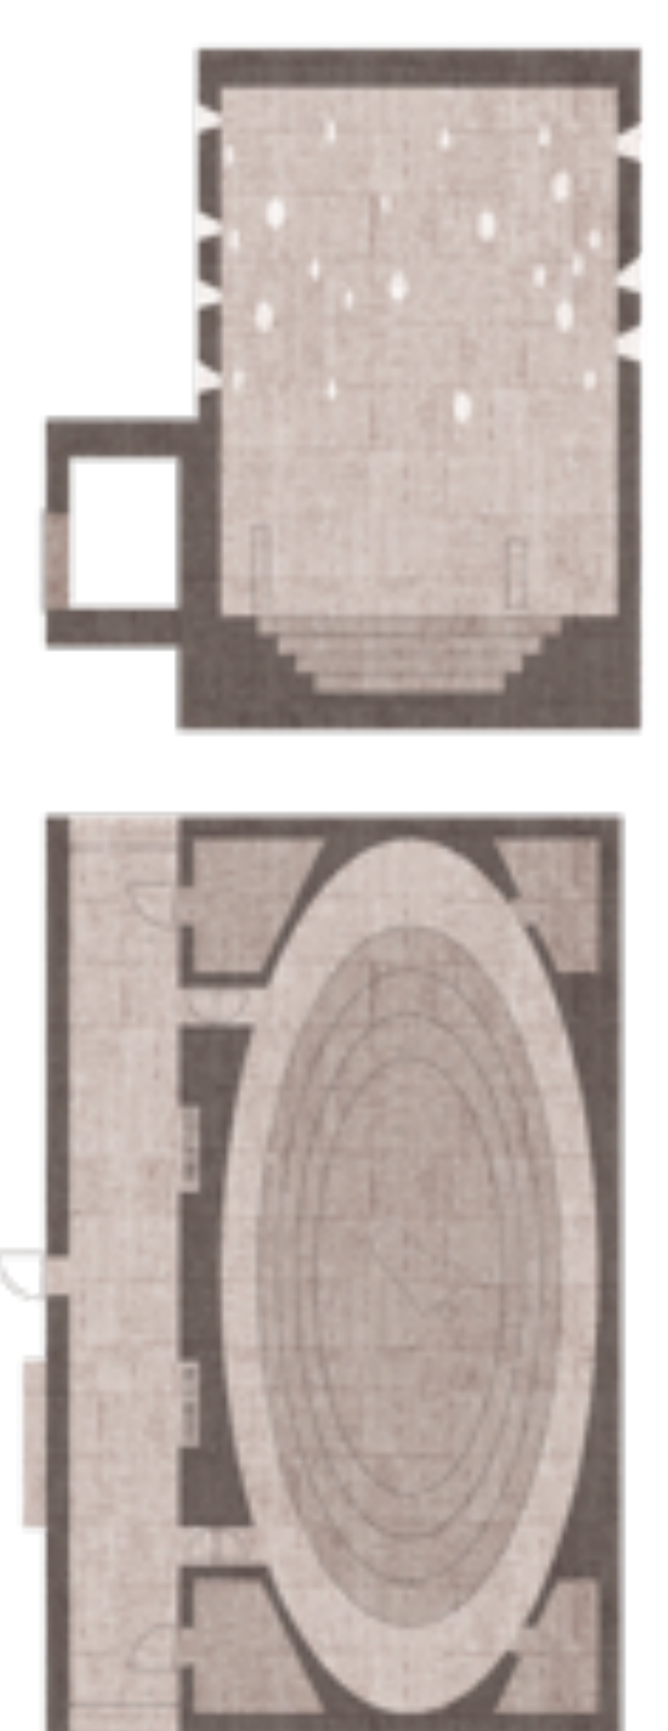

21

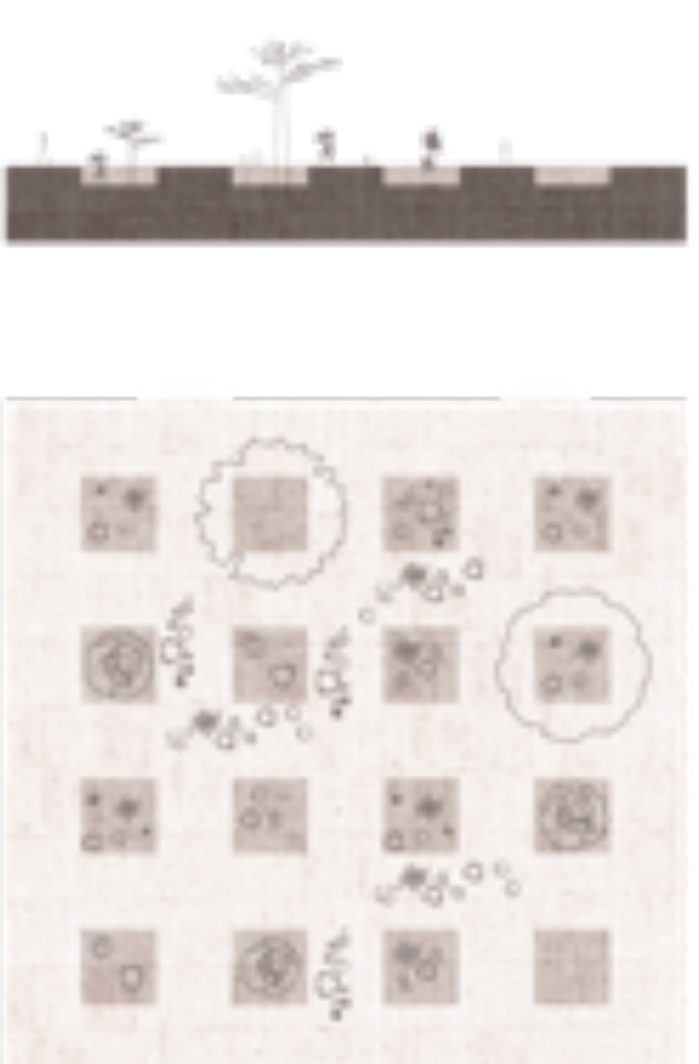


22

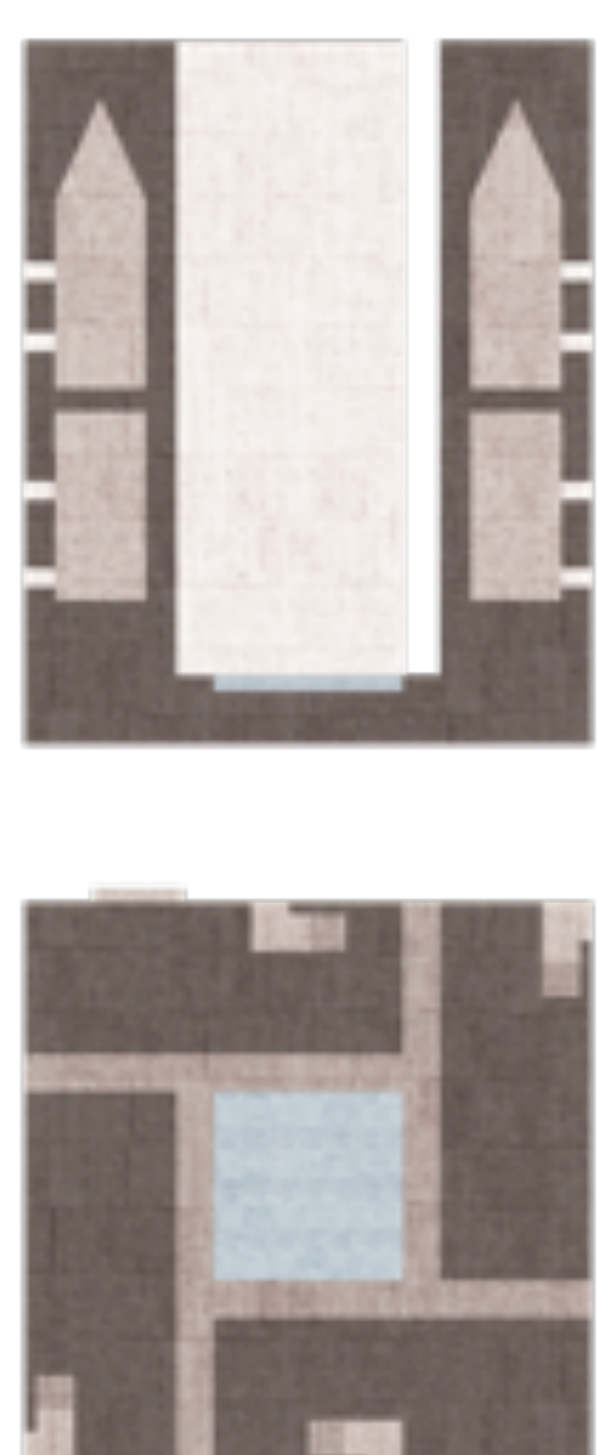

23



24

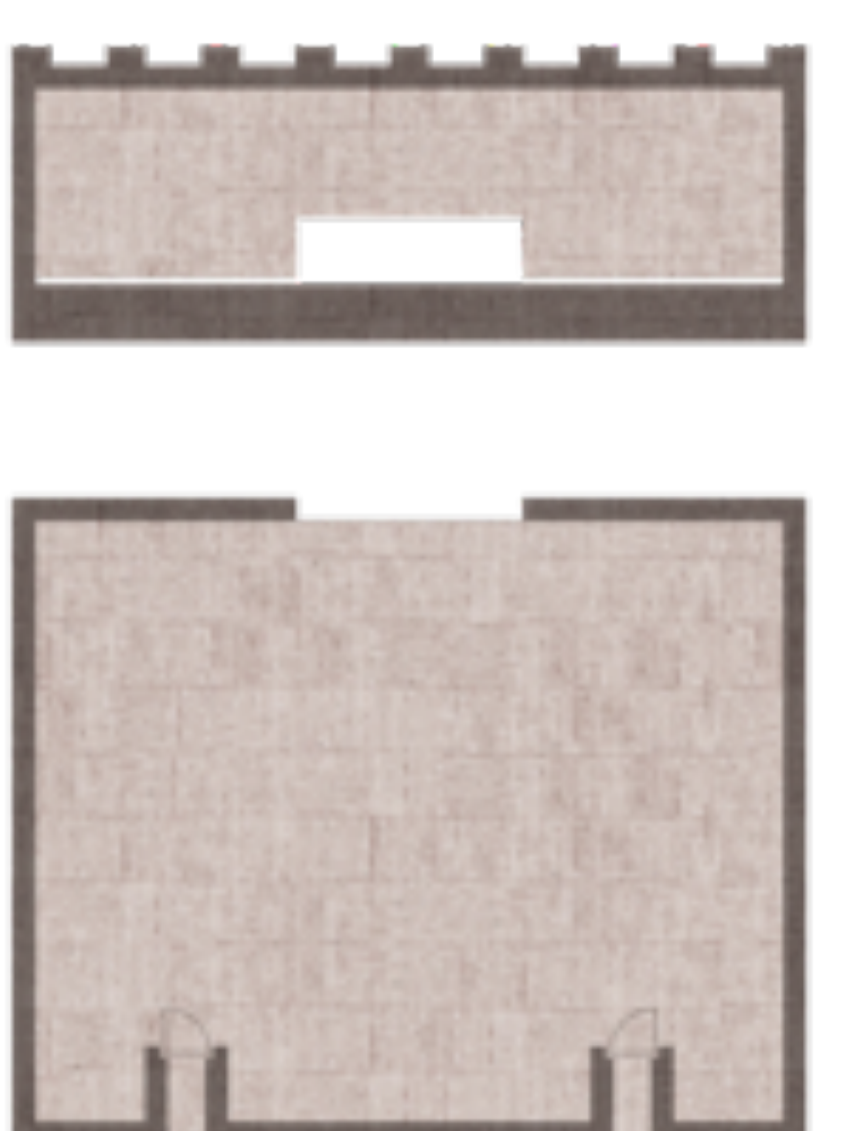

1:200

RELIEFSTEN