




Snit 1, Magasinet
1:100

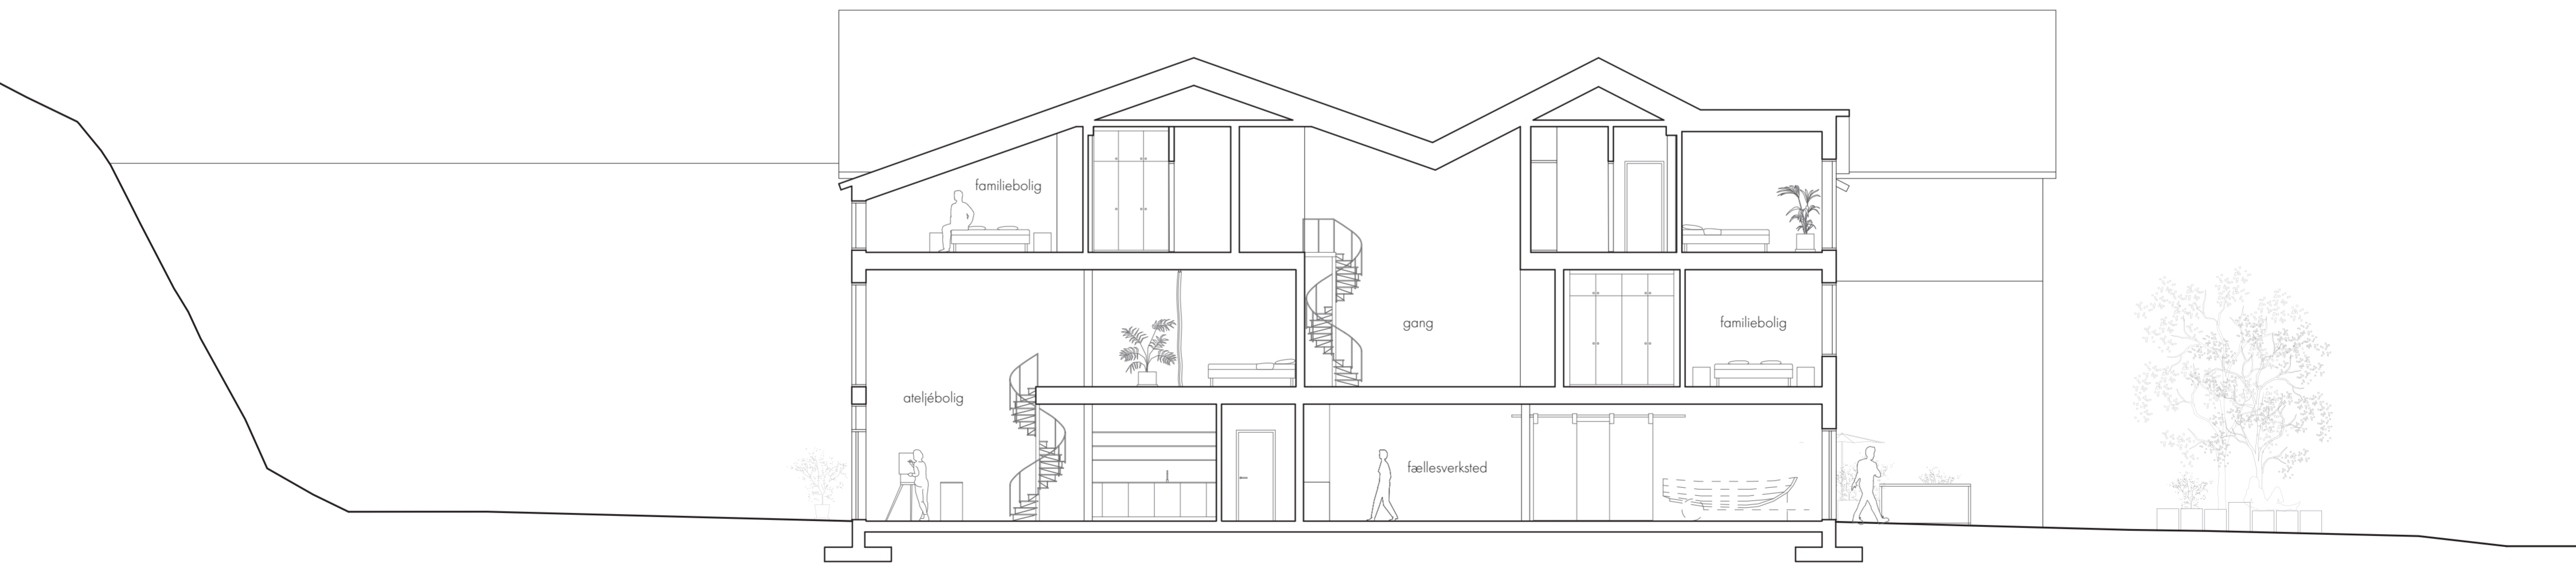

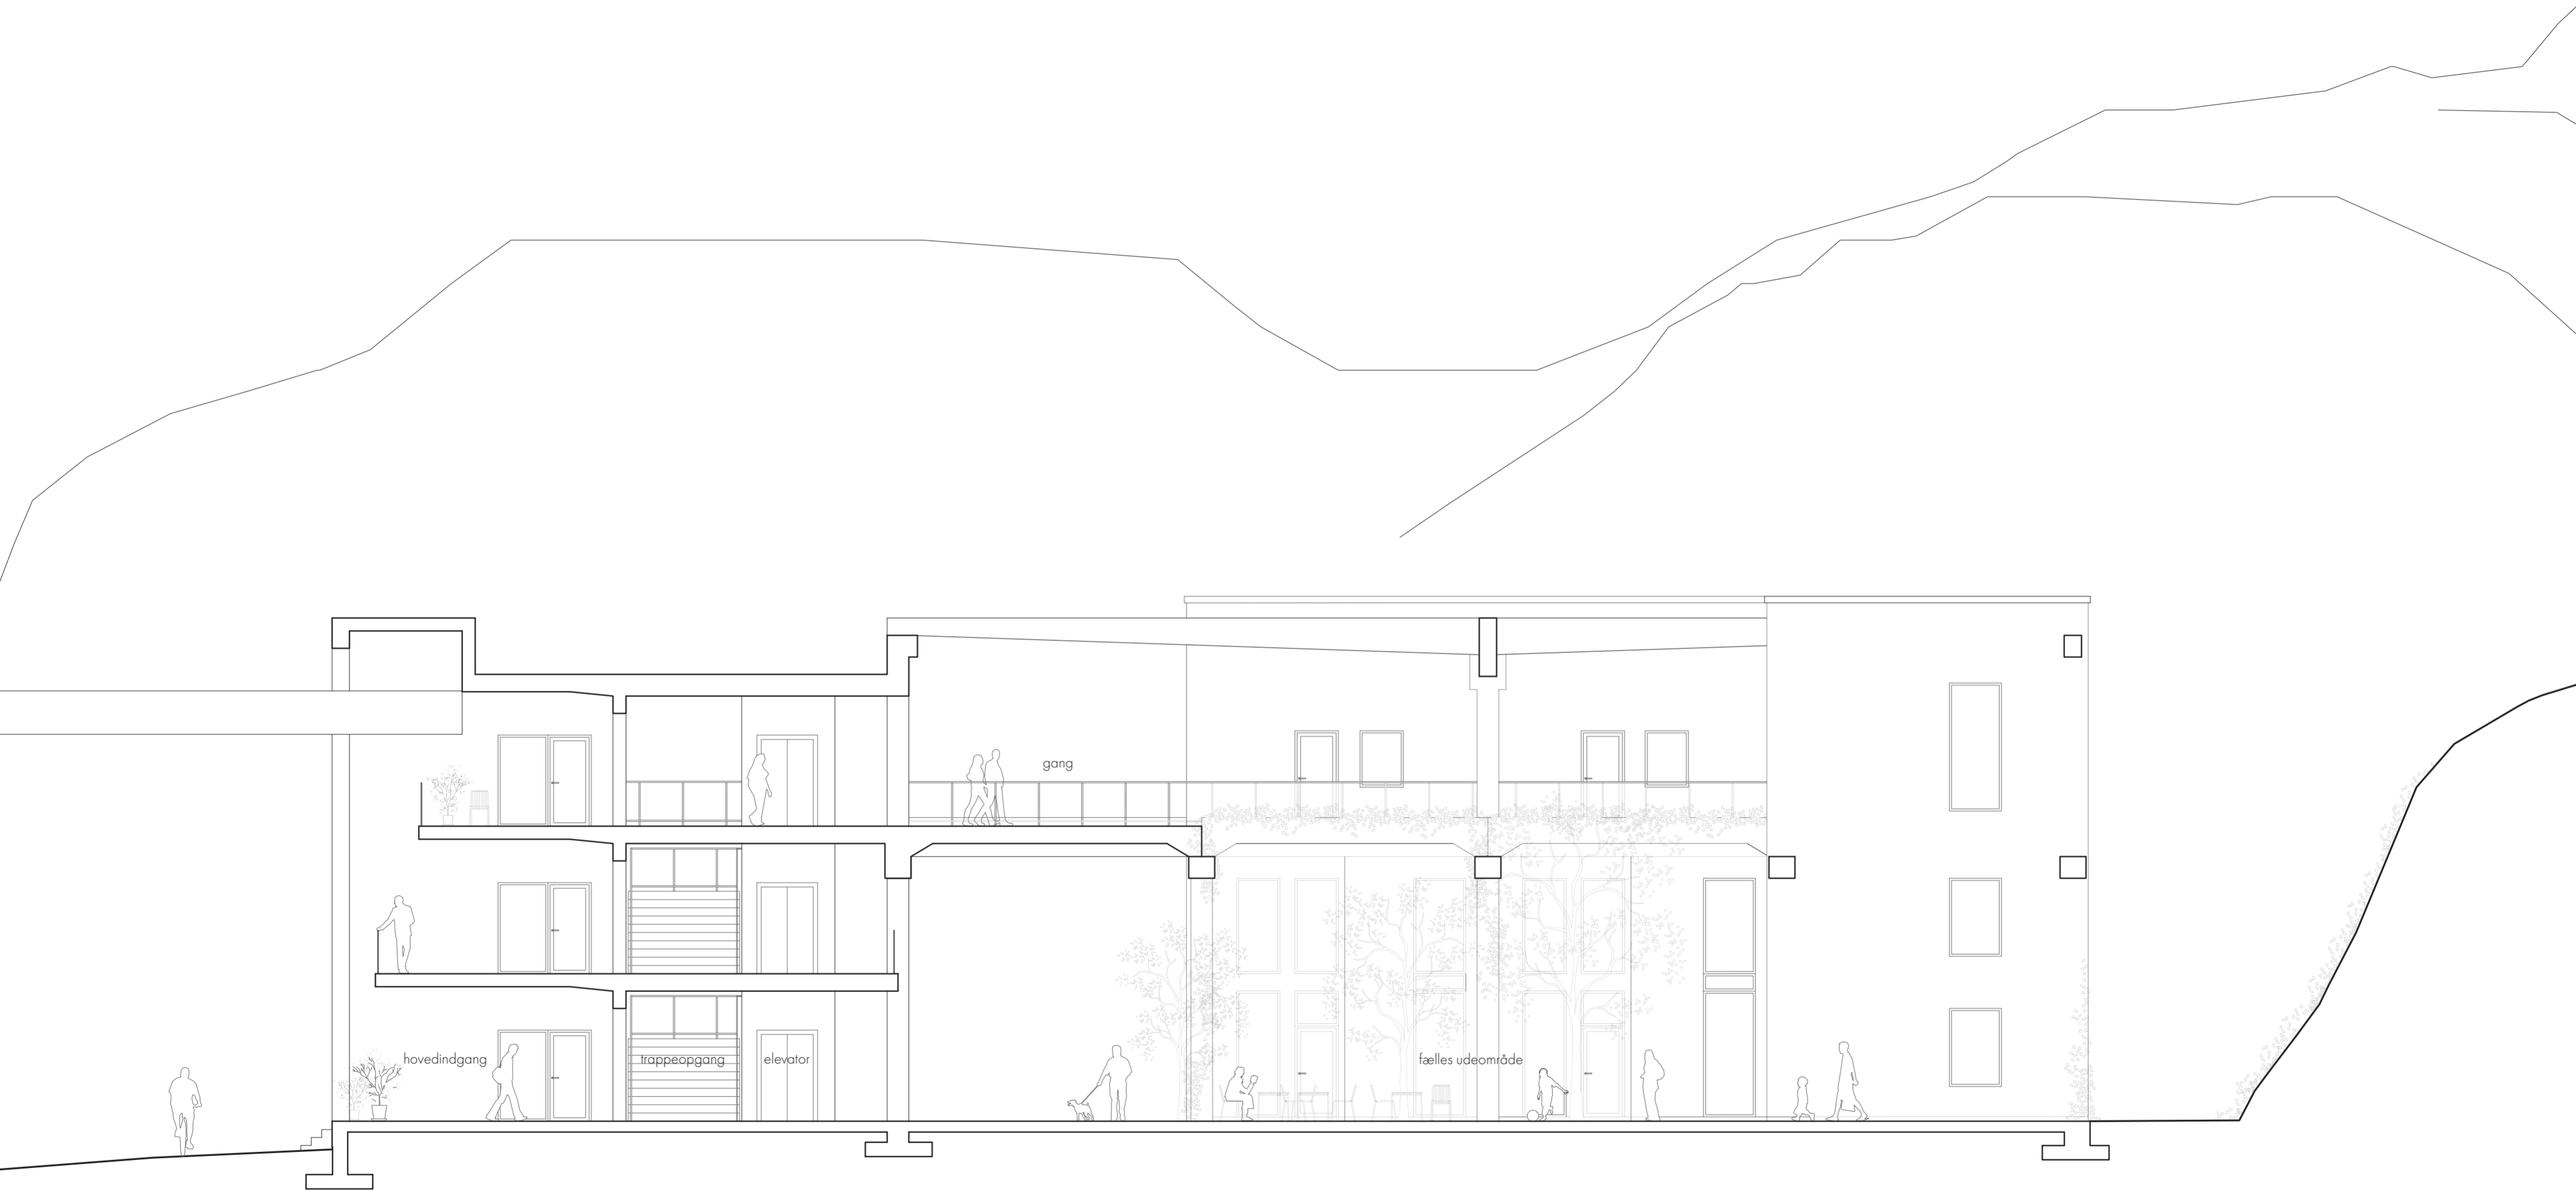

Snit 3, Kranhallen
1:100

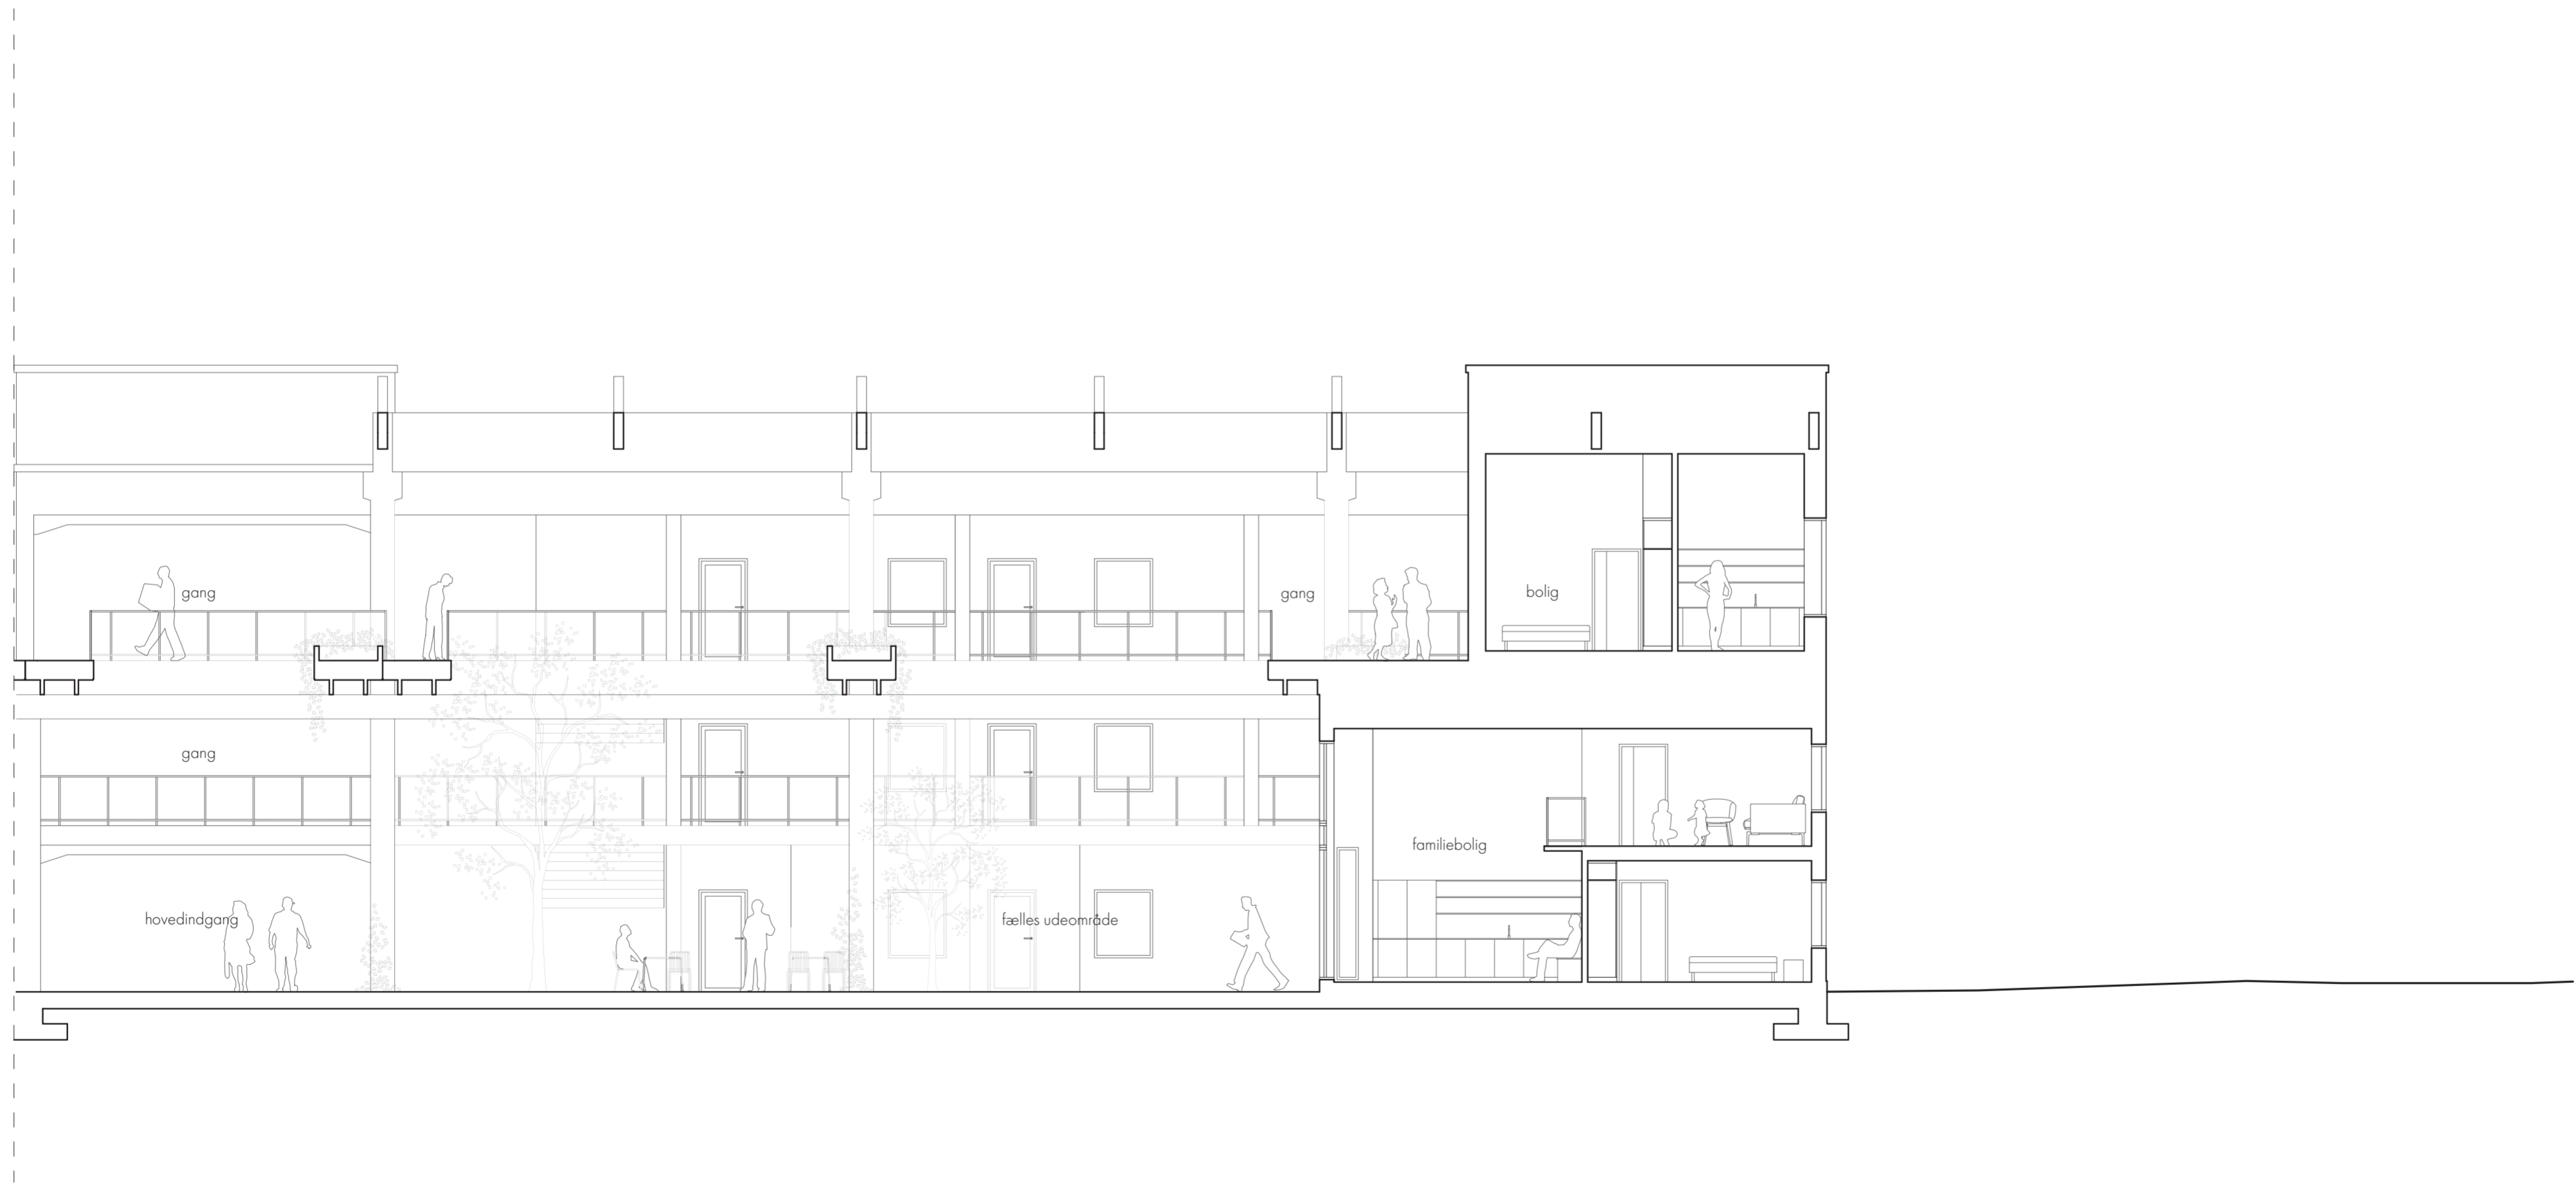

Snit 4, Kranhallen
1:100