



Plan, lejlighed type 1, 63m²

1:50


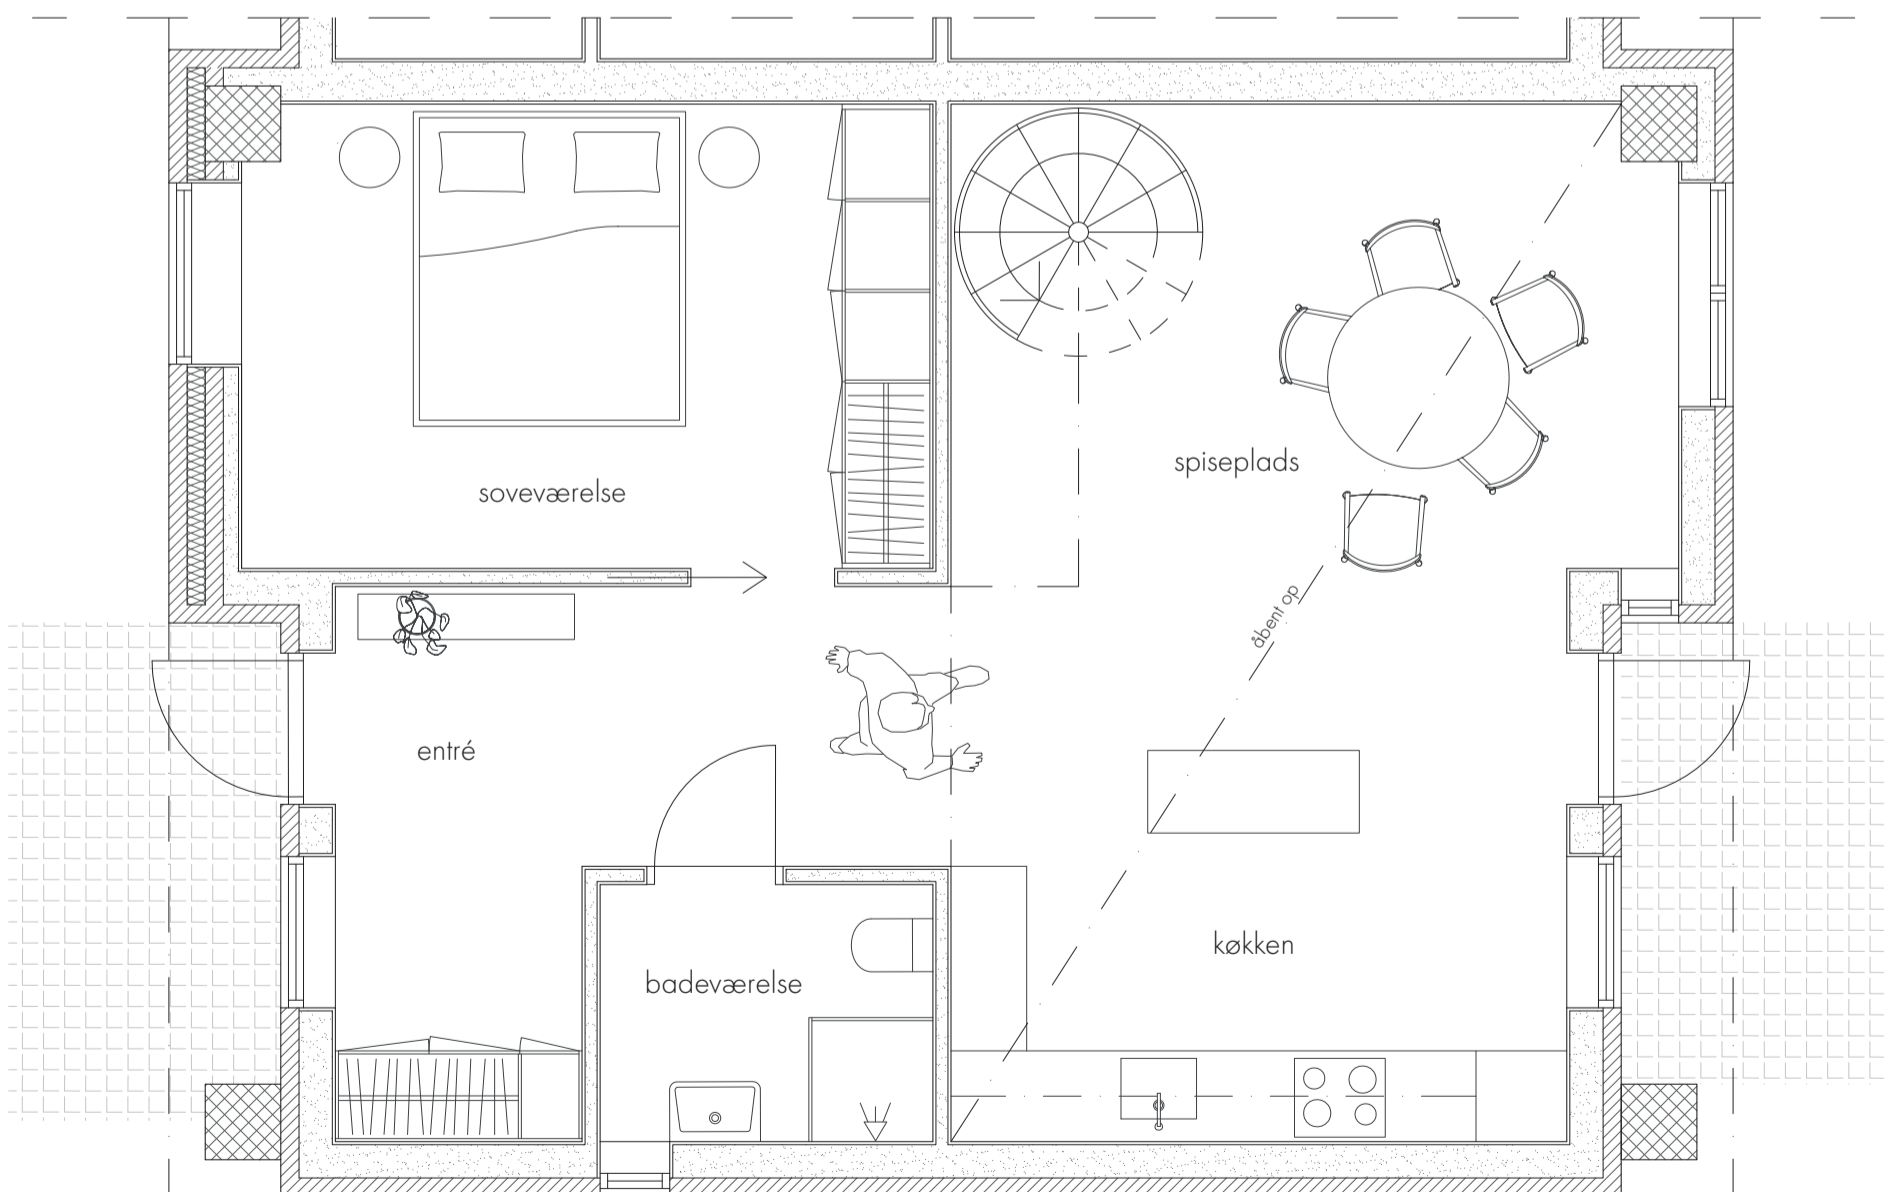


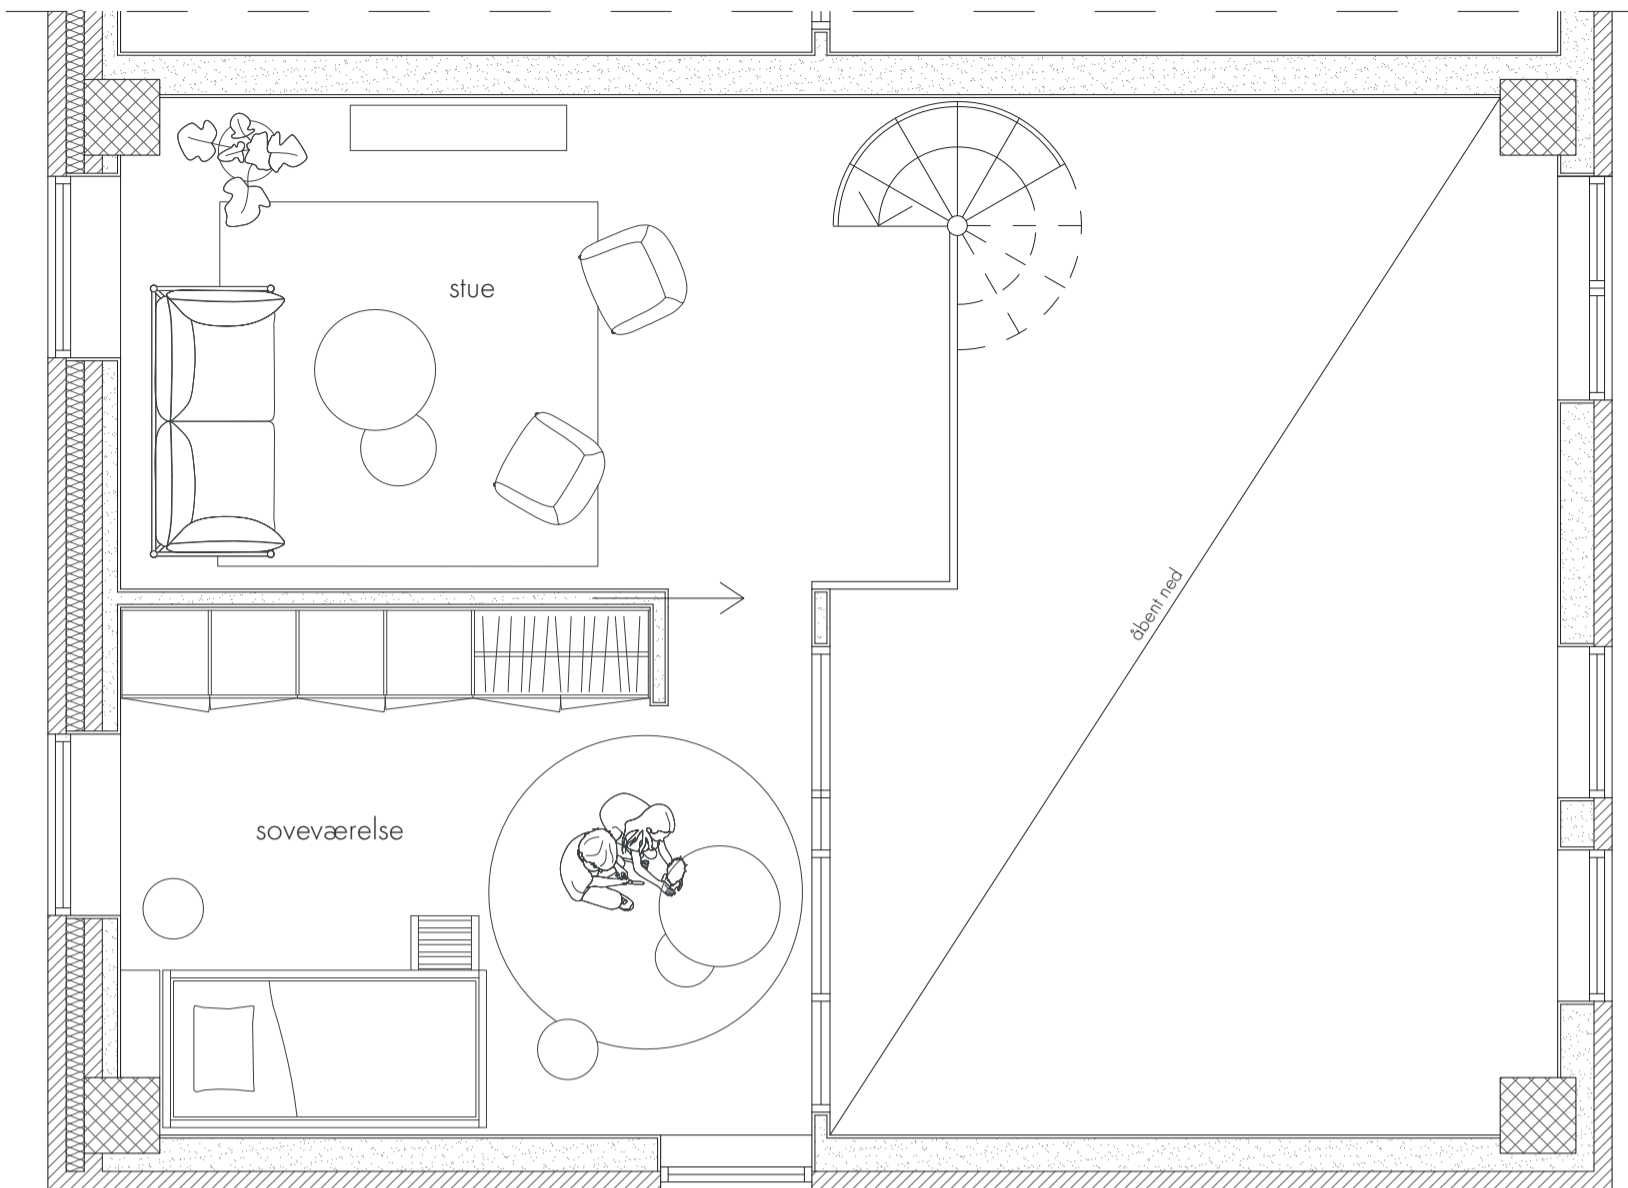

Plan, lejlighed type 2, 90m²

1:50



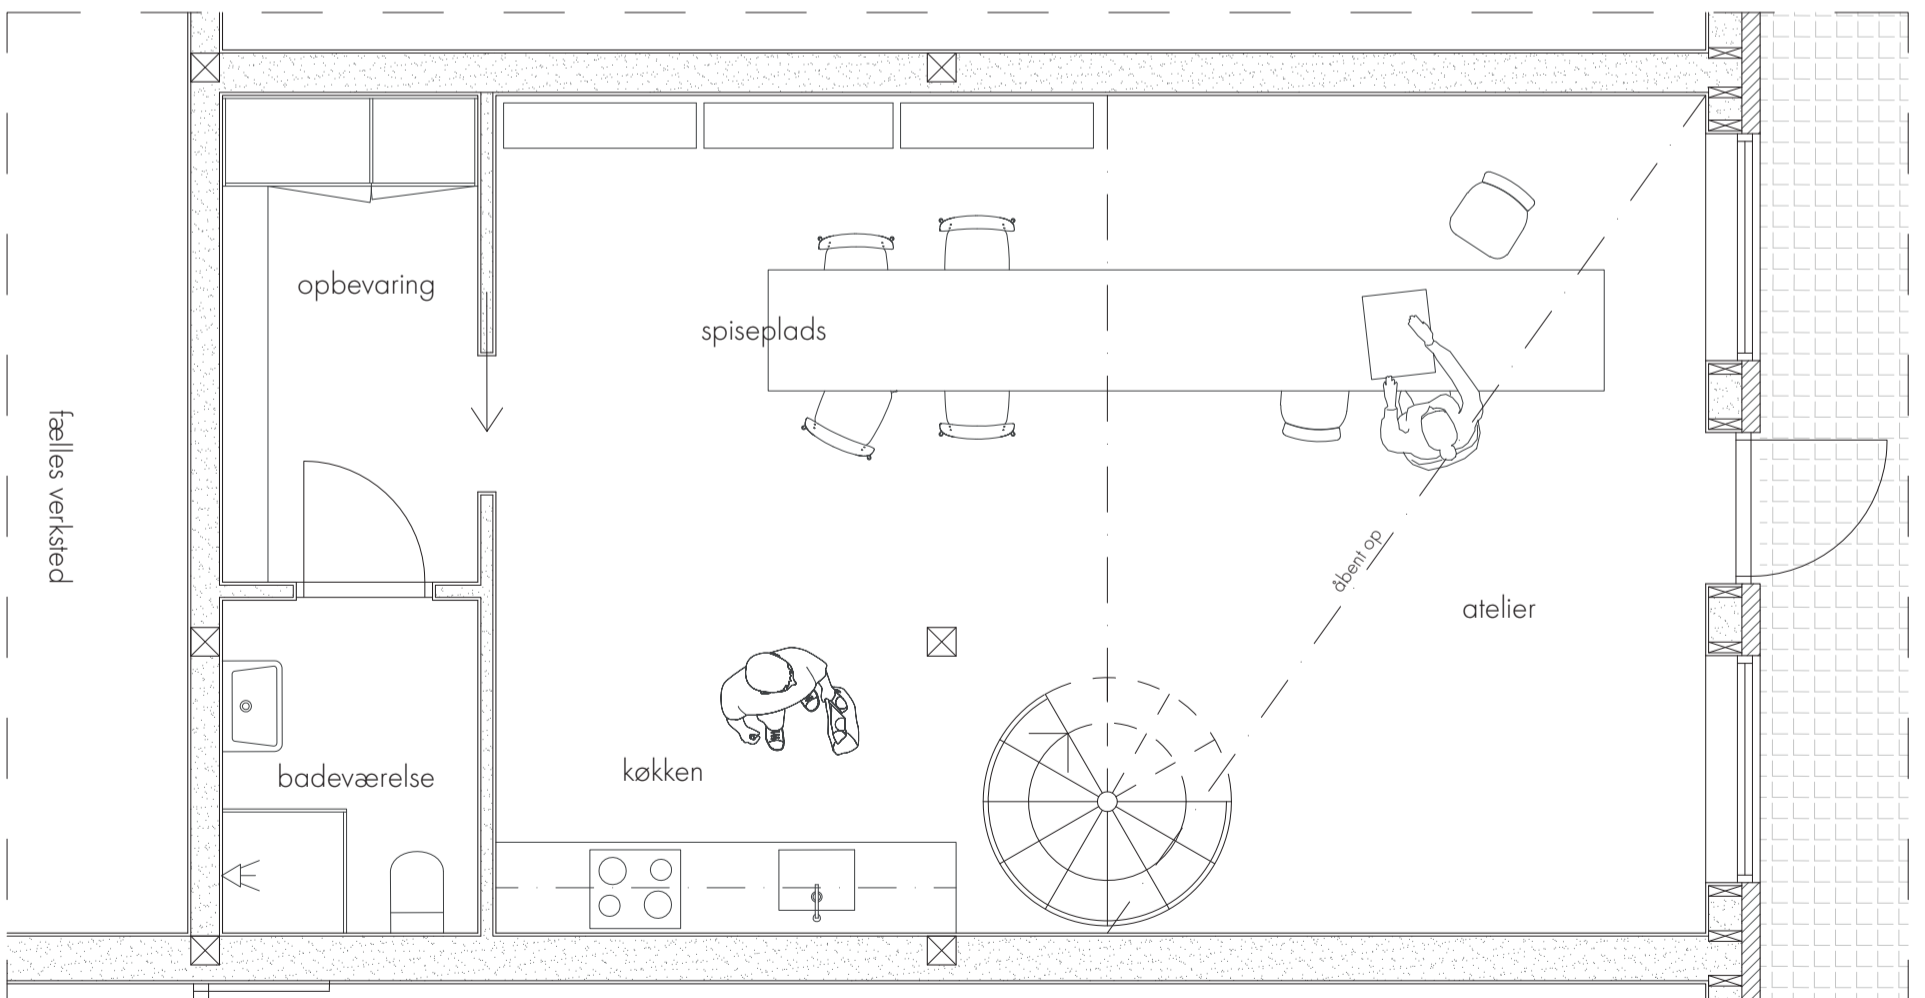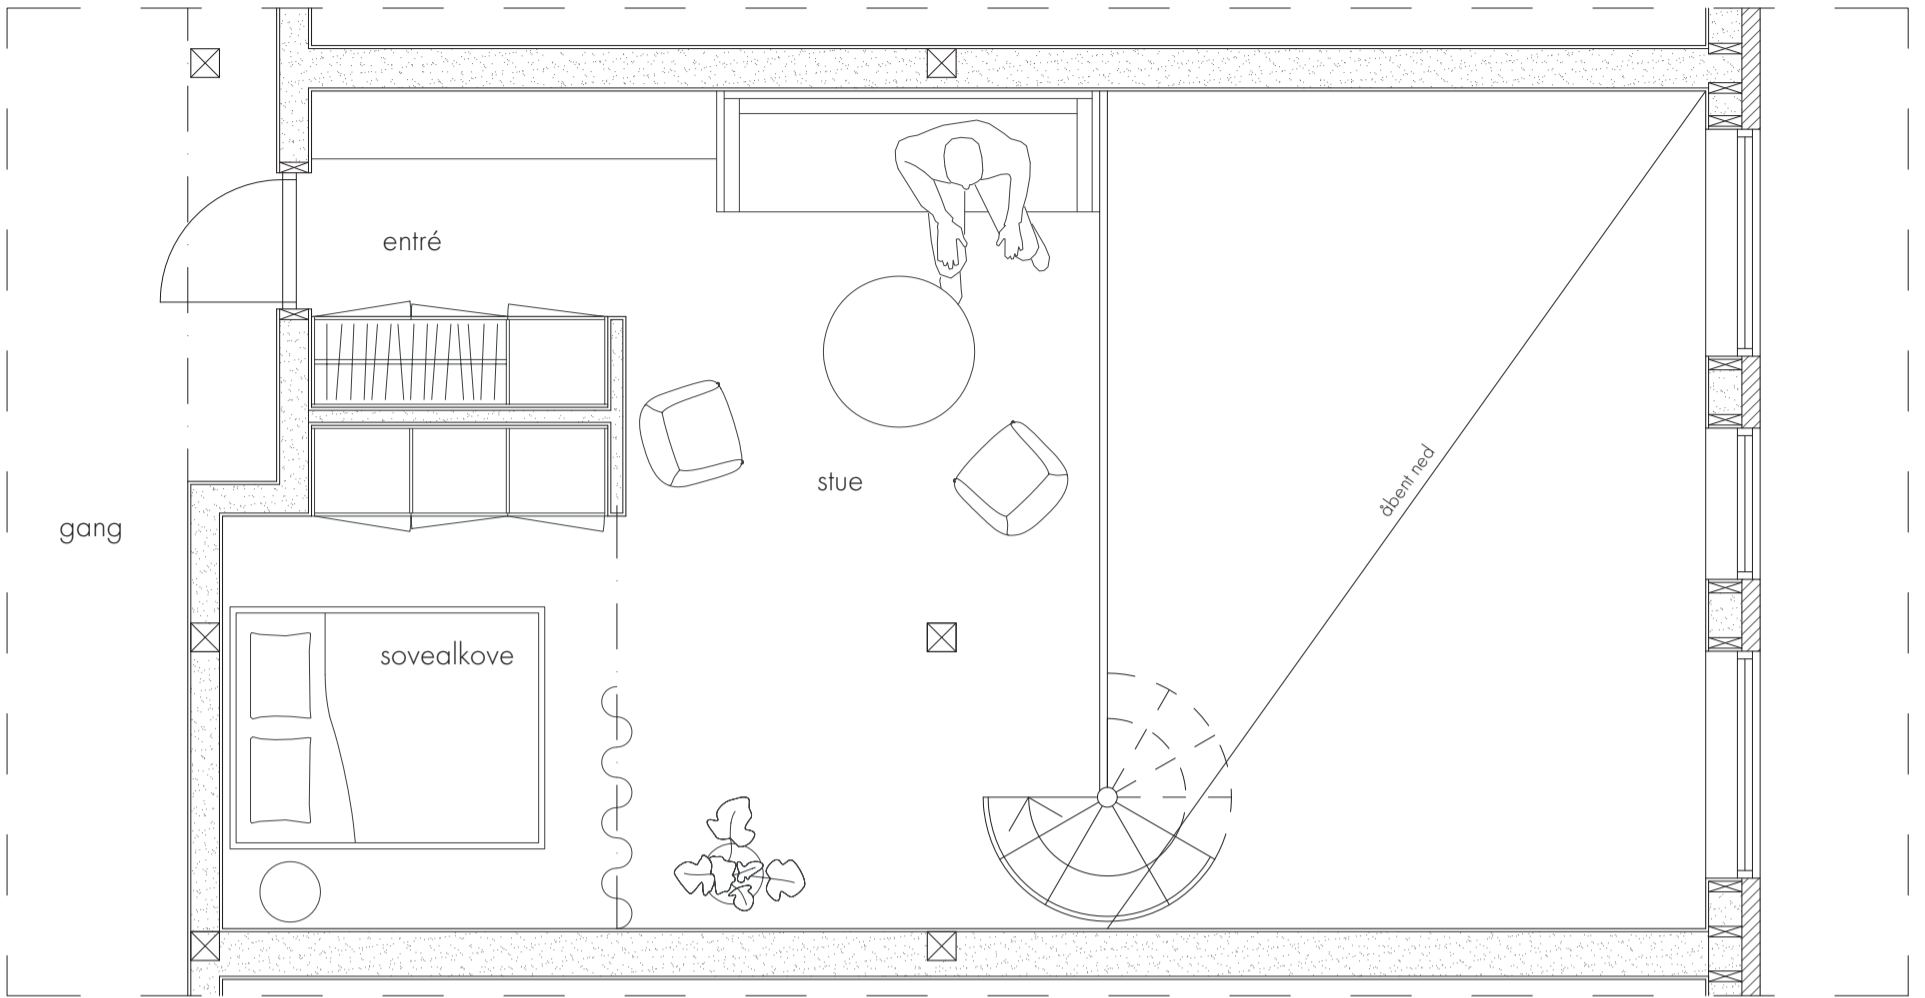

Plan, lejlighed type 3, 80m²

1:50

